





This Drawing Must Be Read in Conjunction with the "Arboricultural Method Statement" at "Appendix 1" of the Associated Arboricultural Report

This Drawing is Copyright - © The Tree File 2021

Richmond Road Tree Protection Plan 1/1 Scale 1:250 @ A1

This is a colour coded drawing that will be difficult or impossible to interpret if reproduced in black and white

Ashgrove House
26 Foxrock Court
Dublin 18
D18 R2K1

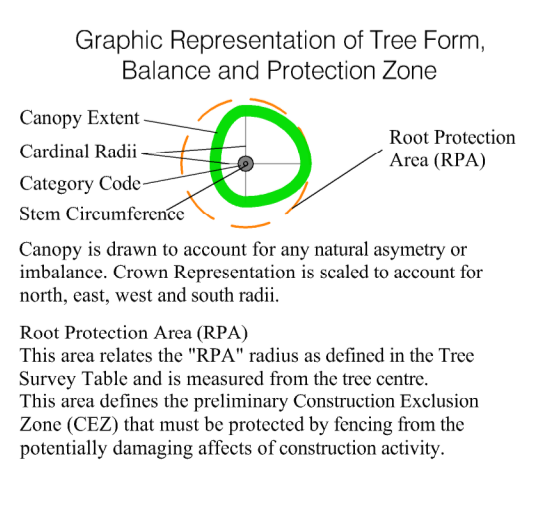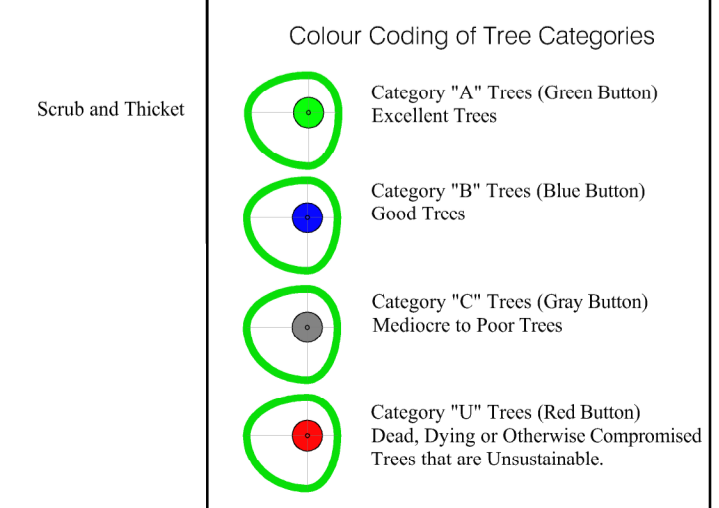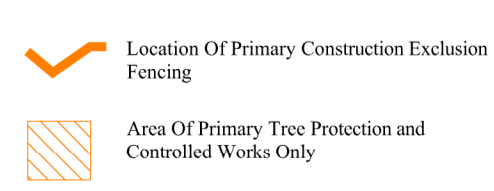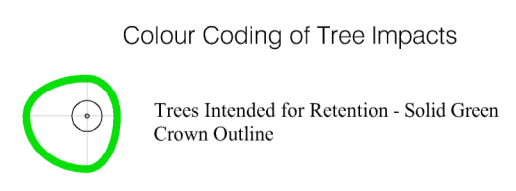

Client: Birkey Limited
Scale: 1:250 @ A1 Date: December 2021
Project: Tree Survey, Site at Richmond Road, Dublin 3
Description: Tree Protection Plan
Drawing Title: Richmond Road Tree Protection Plan

Mob. 086-3819011
e-mail - thetreefile@eircom.net